


1 SOUTH ELEVATION
A201 / 1" = 30'-0"

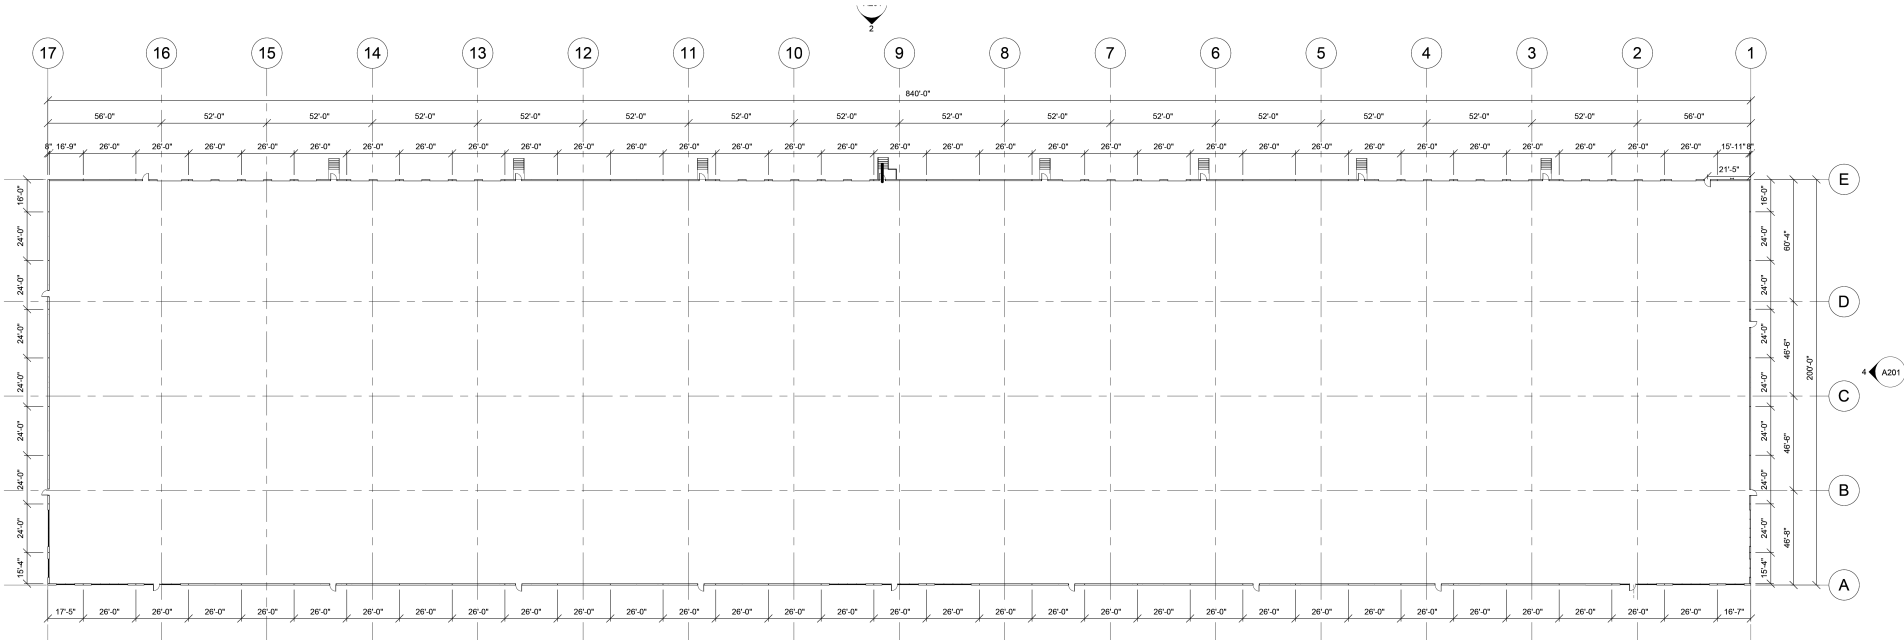

1 FIRST FLOOR
A100 / 1" = 30'-0"

215 E. JJ DRIVE
INTERSTATE INDUSTRIAL PARK
GREENSBORO, NC

KOURY
 CORPORATION
 BUILDER & DEVELOPER

2275 VANSTORY STREET
 GREENSBORO, NC 27403
 336.299.9200